
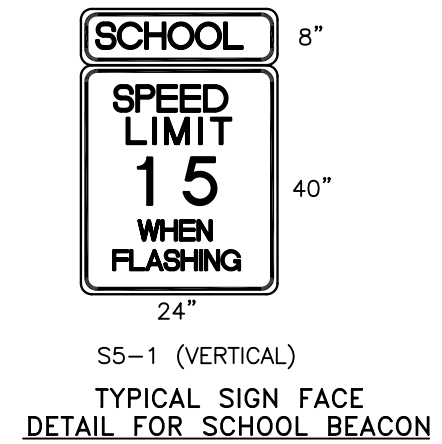
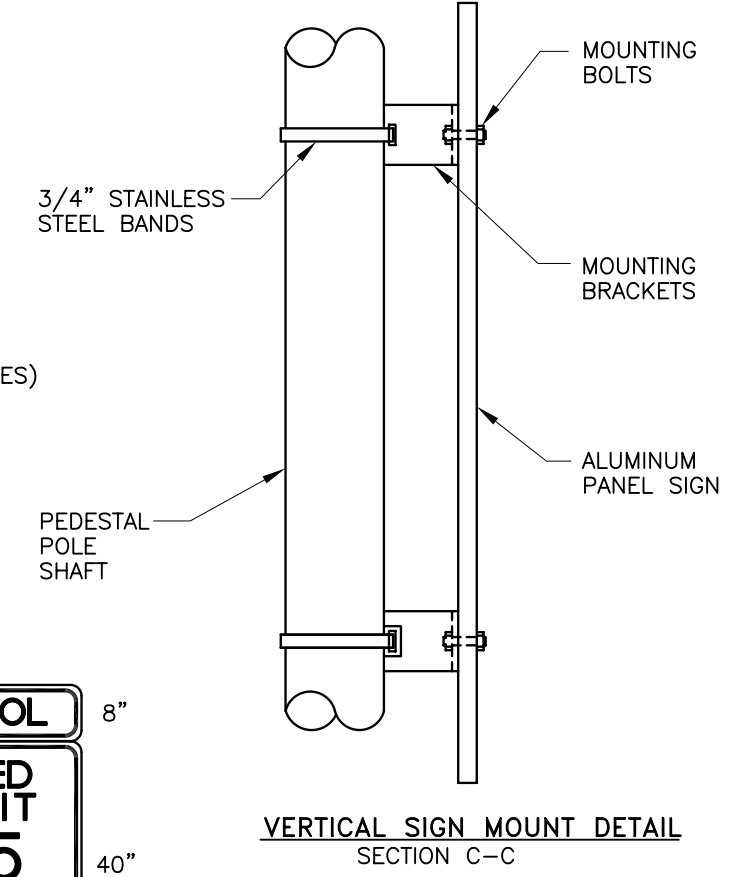
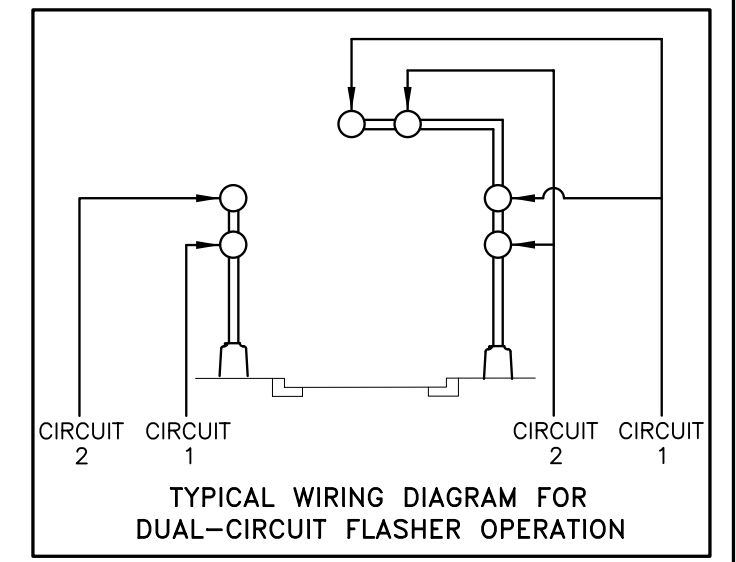


SCHOOL BEACON DETAIL – PEDESTAL

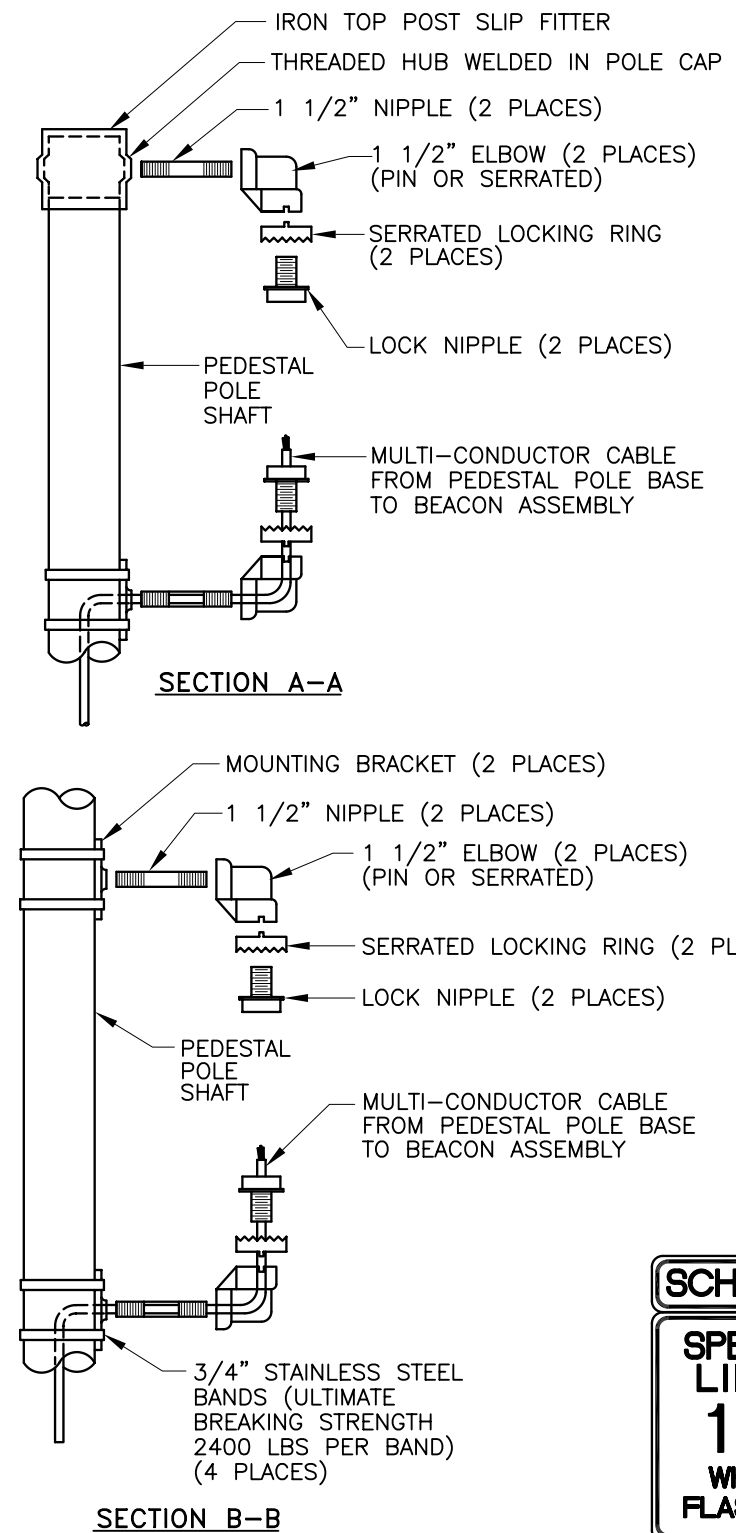

NOTES:

1. EACH SCHOOL BEACON (PEDESTAL) WILL BE MEASURED AND PAID FOR UNDER THE FOLLOWING ITEMS:
ITEM 0422.004 – TRAFFIC SIGNAL PEDESTAL POLE 15' (1 EACH BEACON)
ITEM 0423.001 – TRAFFIC SIGNAL FOUNDATION FOR PEDESTAL POLE (1 EACH BEACON)
ITEM 0427.001 – 1 SECTION TRAFFIC SIGNAL ASSEMBLY (2 EACH BEACON)
ITEM 0450.001 – ALUMINUM PANEL SIGNS (1 EACH BEACON)

COLORS

LEGEND: BLACK(NON-REFLECTIVE)
TOP PANEL: YELLOW
BOTTOM PANEL: WHITE
OUTSIDE BORDER: WHITE
INSIDE BORDER: BLACK

REVISIONS	CITY OF ALBUQUERQUE
	TRAFFIC
	TRAFFIC SIGNAL
	SCHOOL BEACON DETAILS (PEDESTAL)
	DWG. 2566 JANUARY 2003